


COUNTY OF RAVALLI

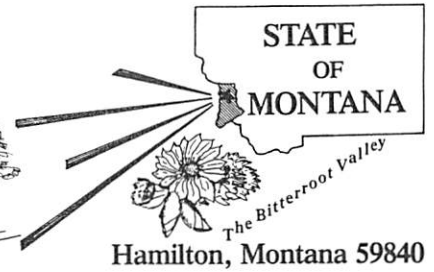

Date: February 24, 2023
To: Adjoining Property Owners
From: Chris Taggart, BCC AA
Cc: Project file; Planning
Enc: Vicinity Map

SUBJECT: Proposal to improve/extend Railroad Avenue approximately 100'.

Ravalli County Road and Bridge Department has received an application to improve South Sunset Bench Road in County right of way. These proposed roadway improvements are not associated with any current or ongoing subdivision review/process/change.


The main purpose of this request is to install a road to serve the property legally described as:

Tract A of Amended Plat 607372,
located in Section Tract 30, T8N, Range 20W

The Ravalli County Board of Commissioners will be holding a public meeting on Thursday, March 09, 2023 at 1:30 PM to consider this request. The location of this public meeting will take place at the Ravalli County Administrative Building located at 215 S. 4th Street (Third Floor; BCC meeting room), Hamilton MT 59840.

Should you have any questions, please contact the Commissioners at 406-375-6500 or via email at: commissioners@rc.mt.gov.

Dan Huls, Chairman
Ravalli County Commissioner

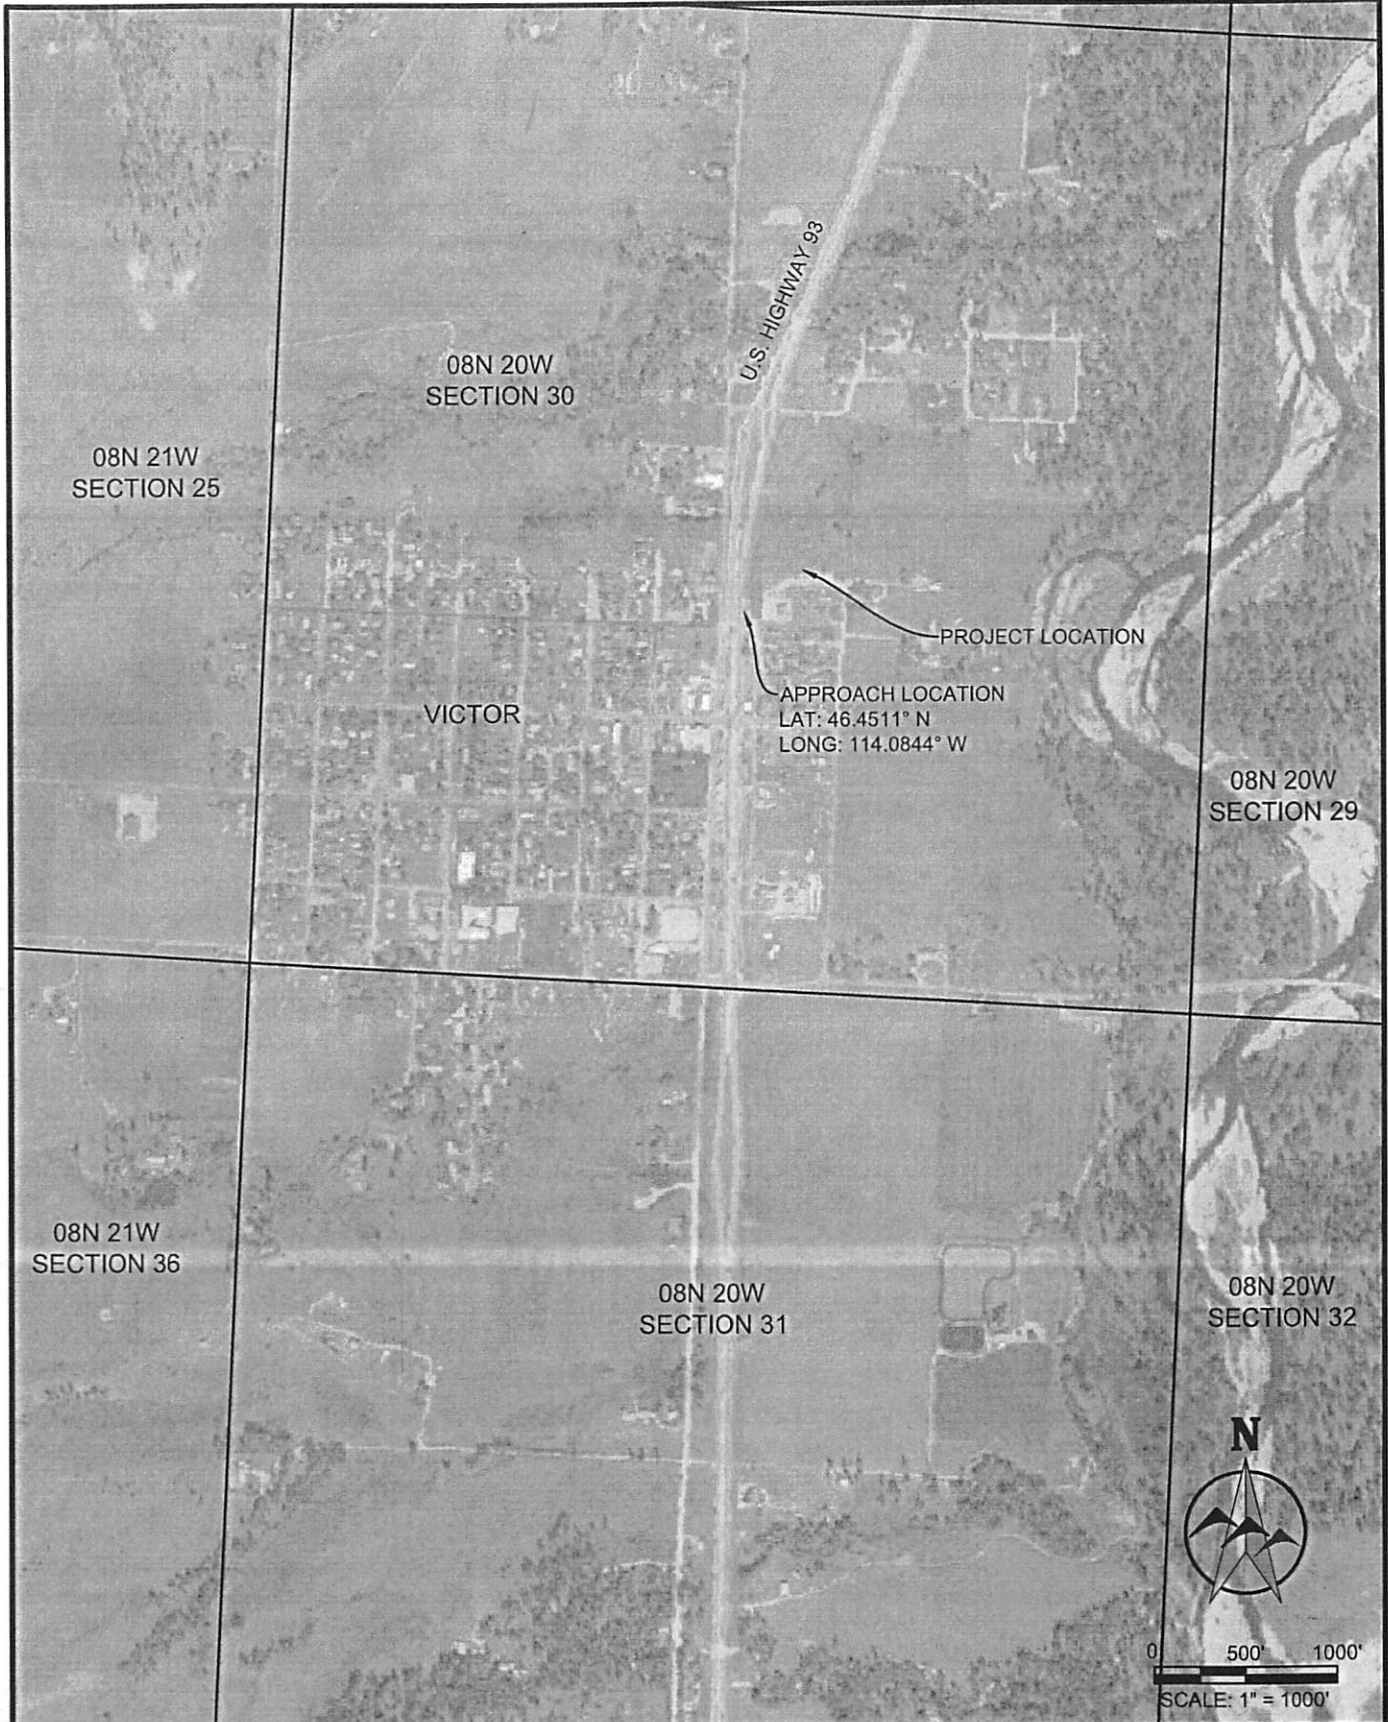

**APPROACH PERMIT
VICINITY MAP**

RAVALLI COUNTY, MONTANA

PREPARED FOR

**CAPITAL GROWTH
BUCHALTER**

361 SUMMIT BLVD, SUITE 110,
BIRMINGHAM AL 35243

DESIGNED BY: JFN

DRAWN BY: JFN

CHECKED BY: DDP

DATE: 12/22/2022

PREPARED BY

 **WWC** ENGINEERING

1275 MAPLE STREET, SUITE F
HELENA, MT 59601
(406) 443-3962
www.wwcengineering.com

SHEET

1